
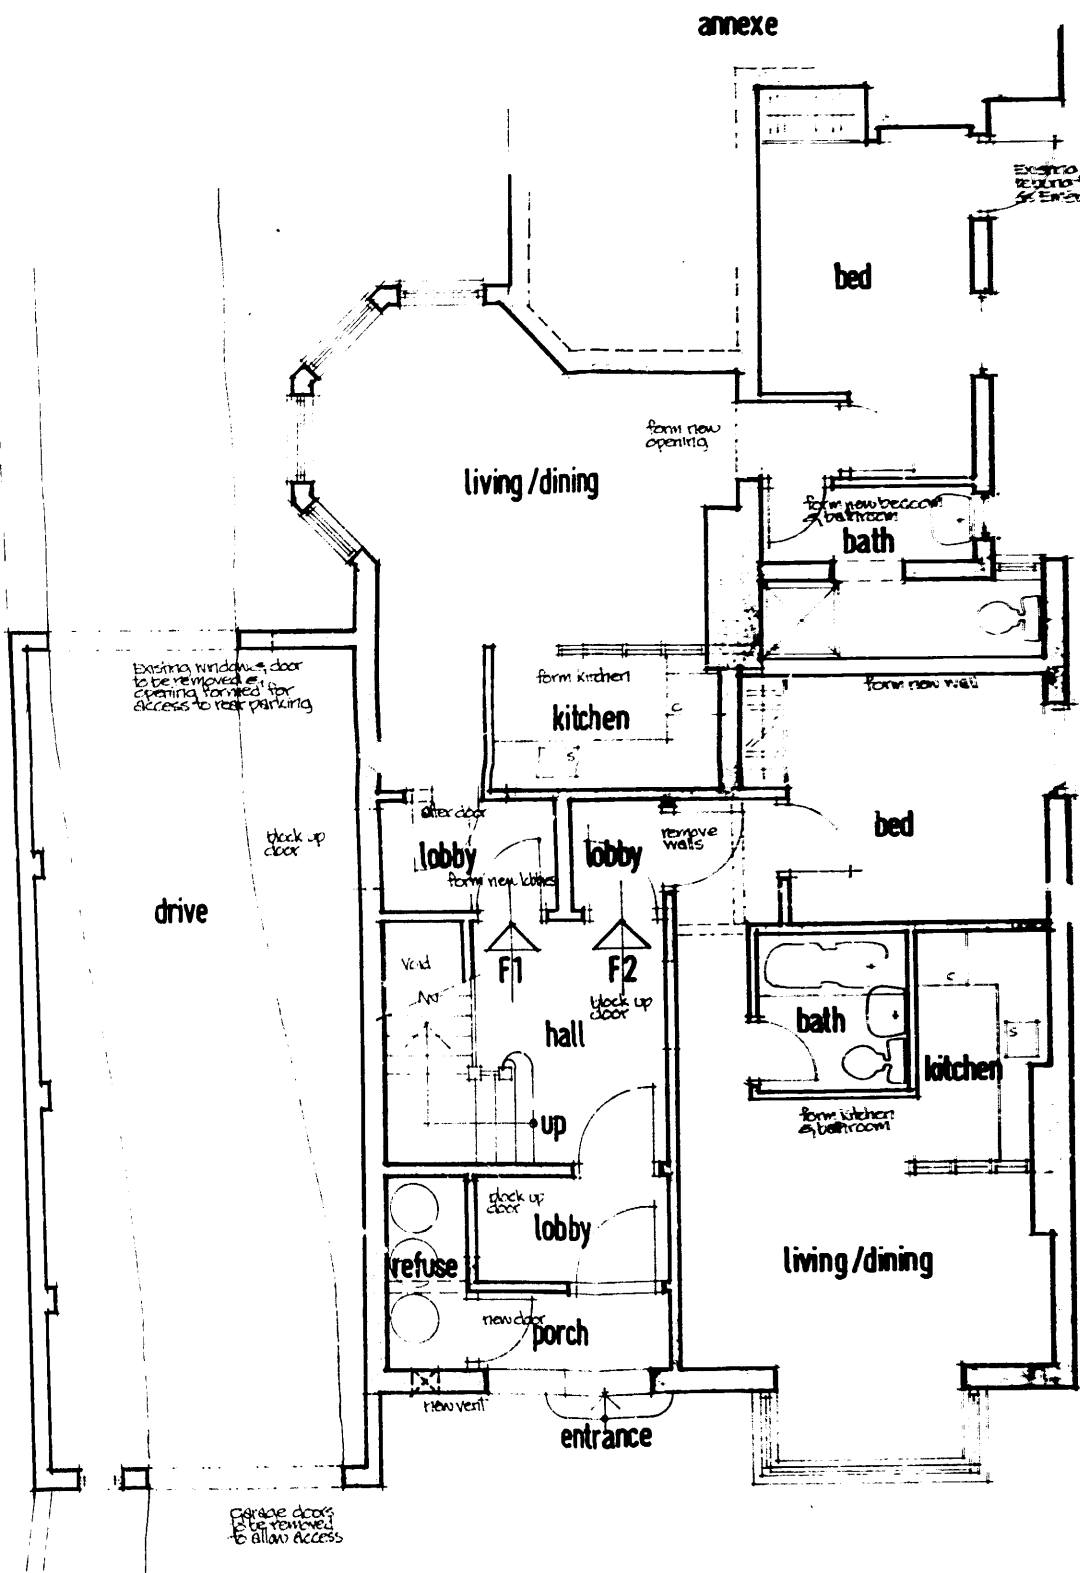
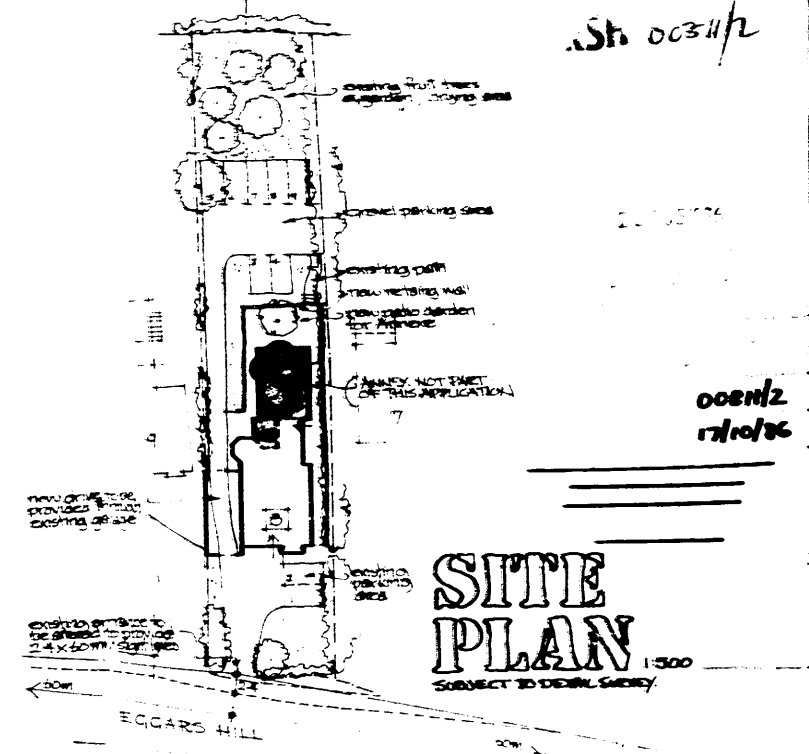



RSH00811/2 HW

Sh 00311/2


LOCATION

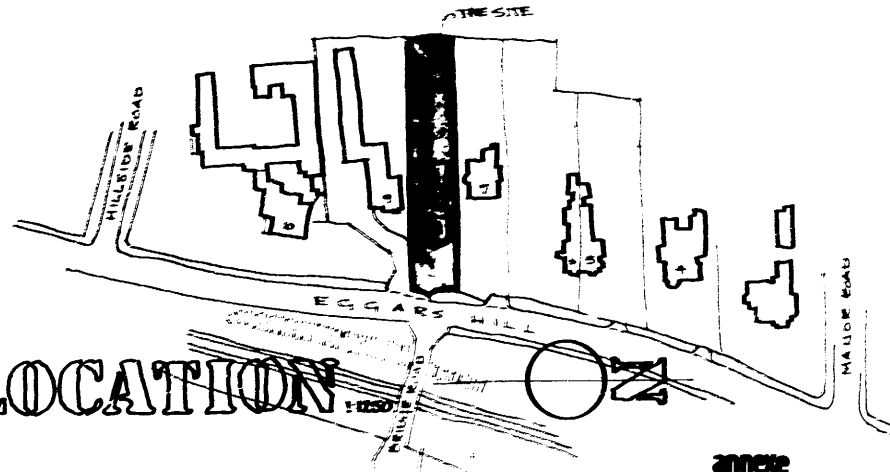

GROUND

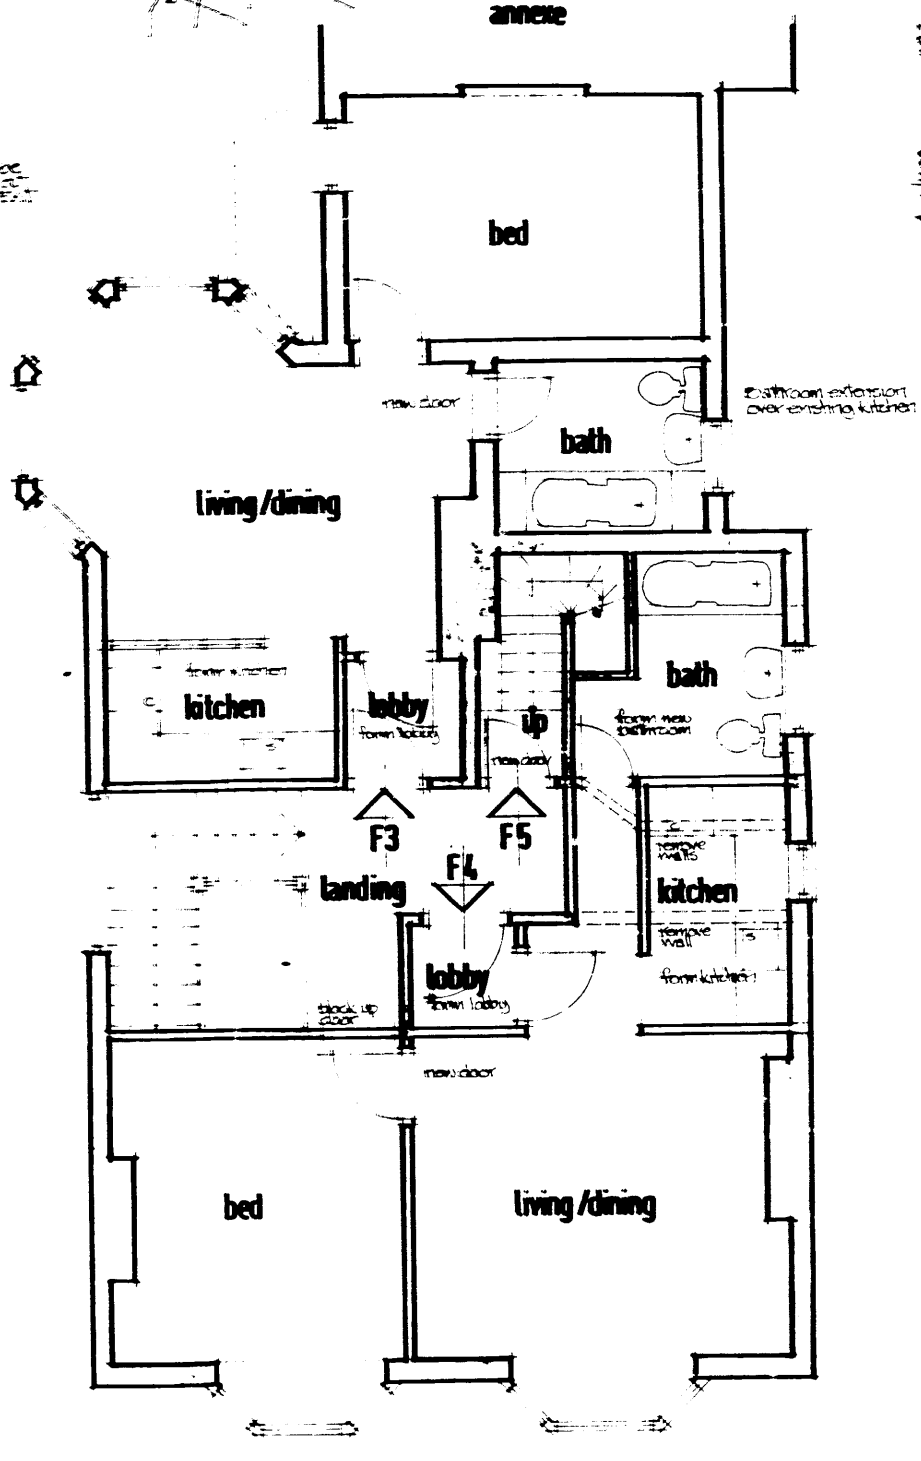

FIRST

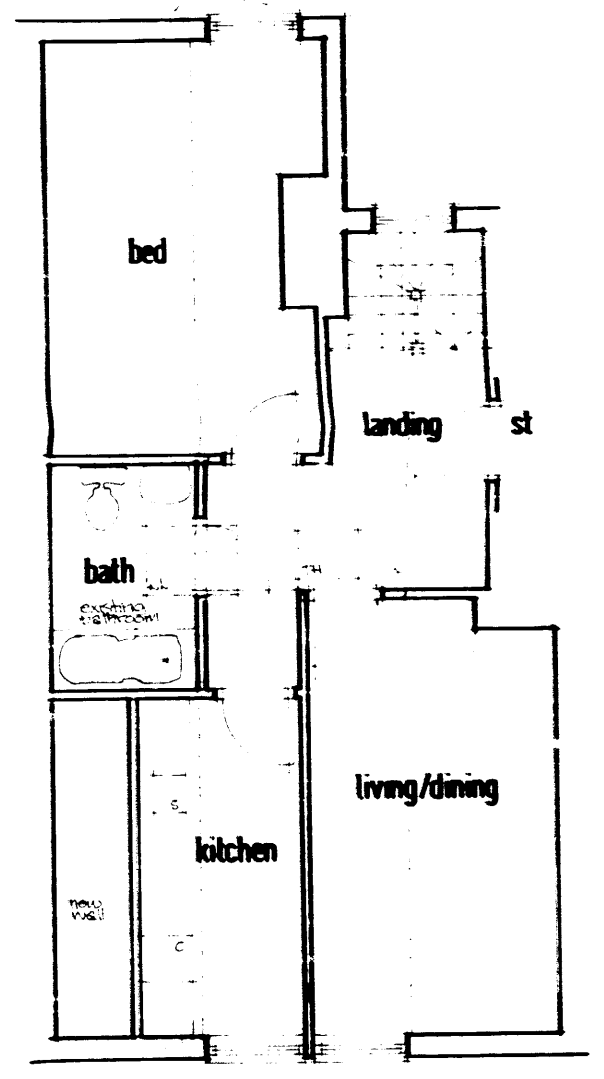

ROOF

PROPOSED INTERNAL ALTERATIONS TO FORM 5 NO. ONE BED FLATS
8 EGGARS HILL ALDERSHOT
for COSMOCOURT