


RS: 00811/2


20250000

DEPART


00002  
17/1/65

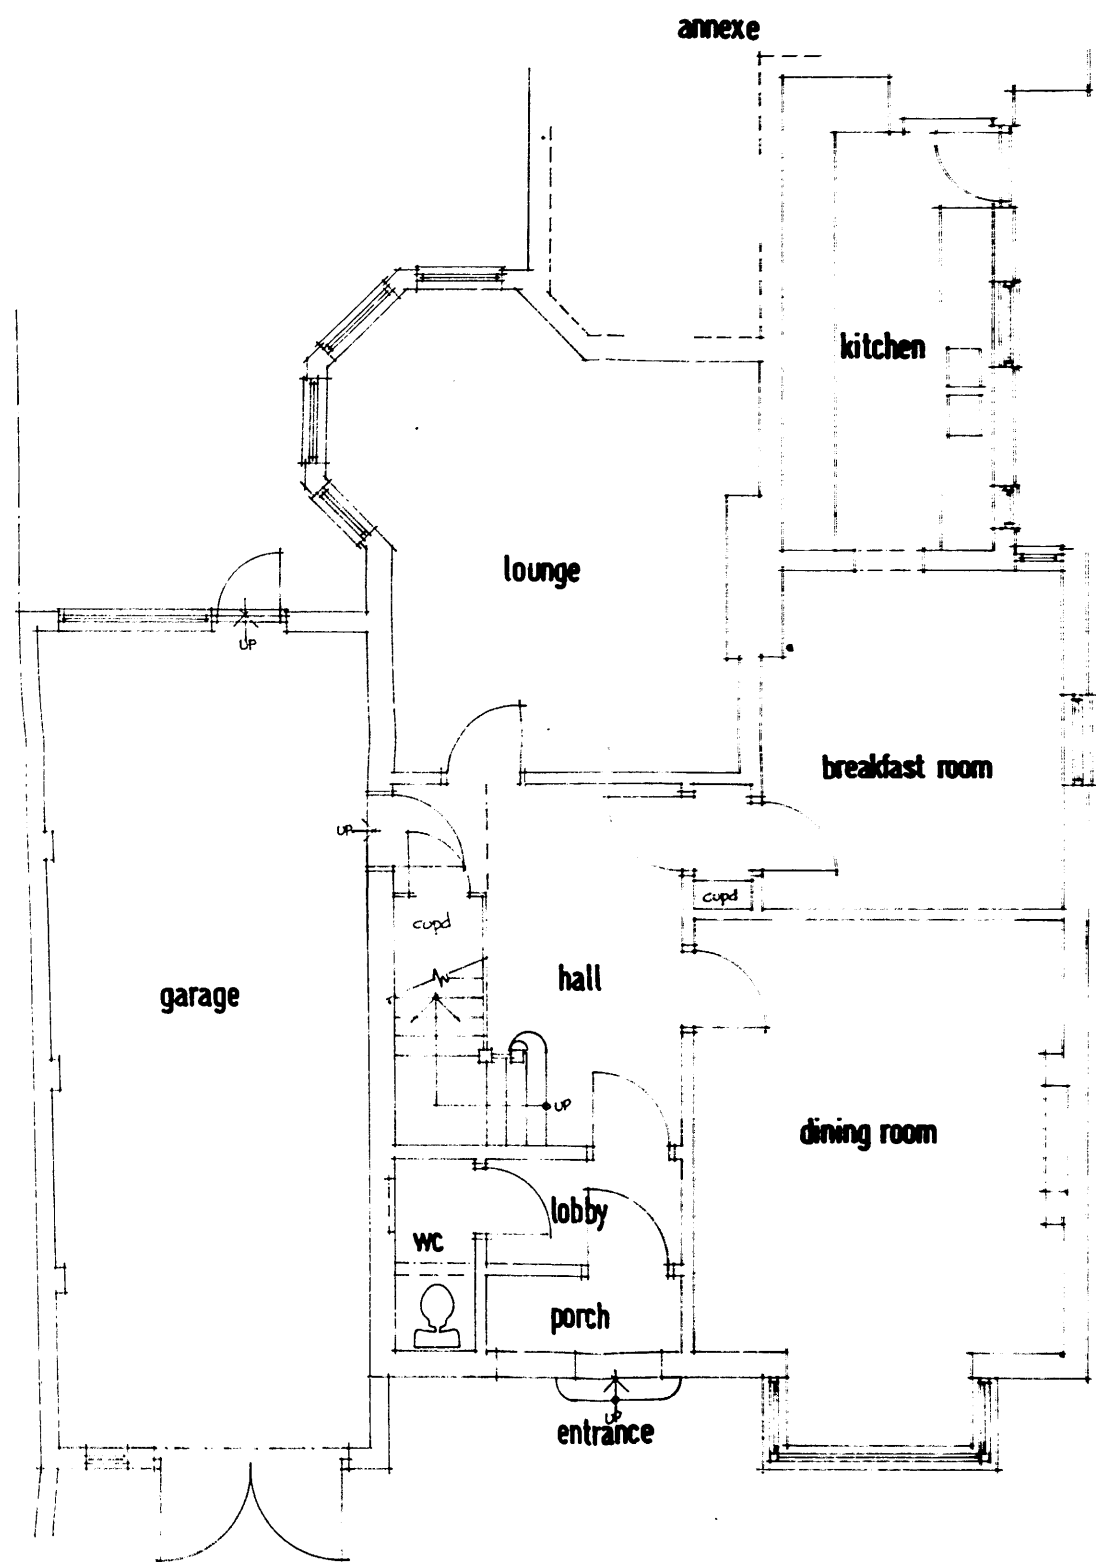

GROUND

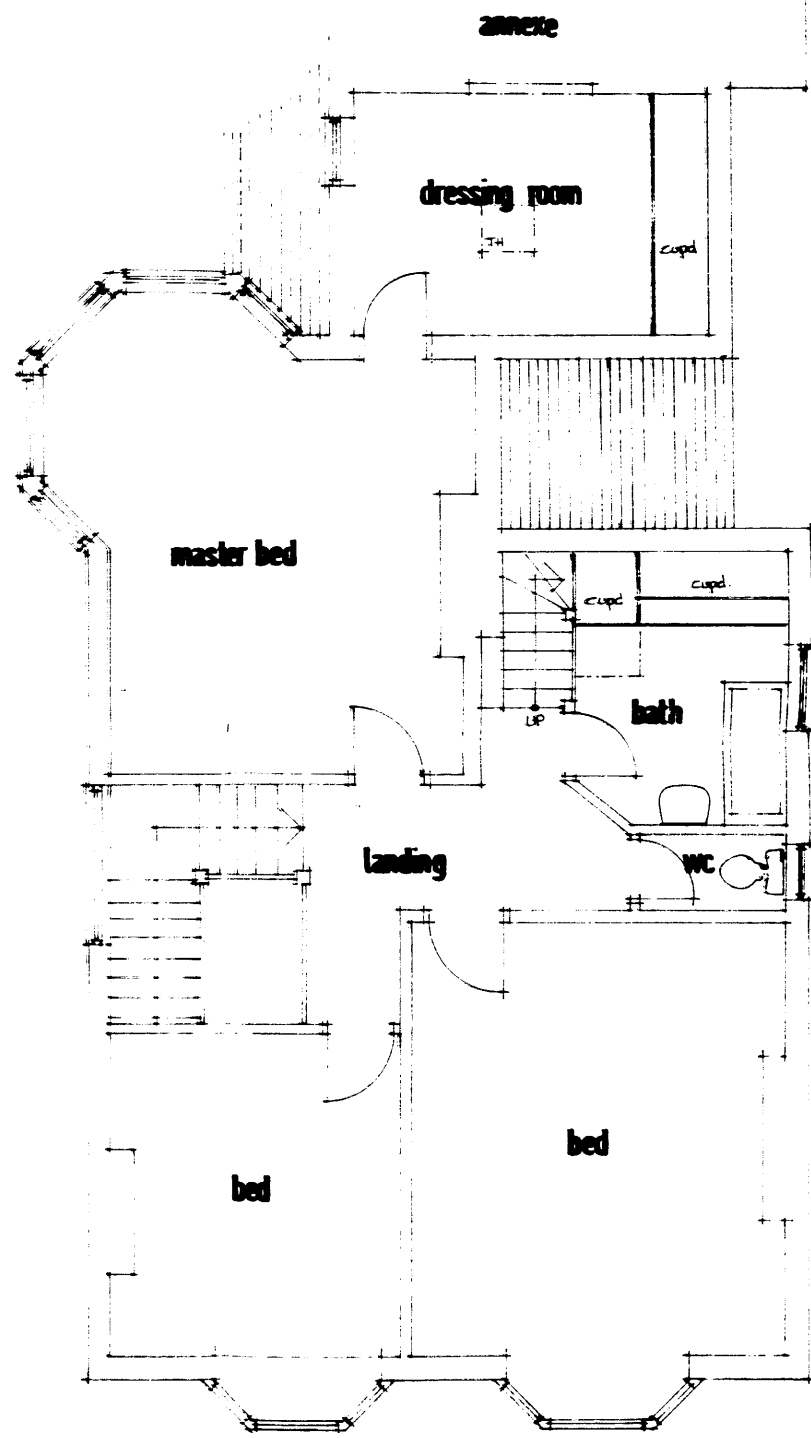

FIRST

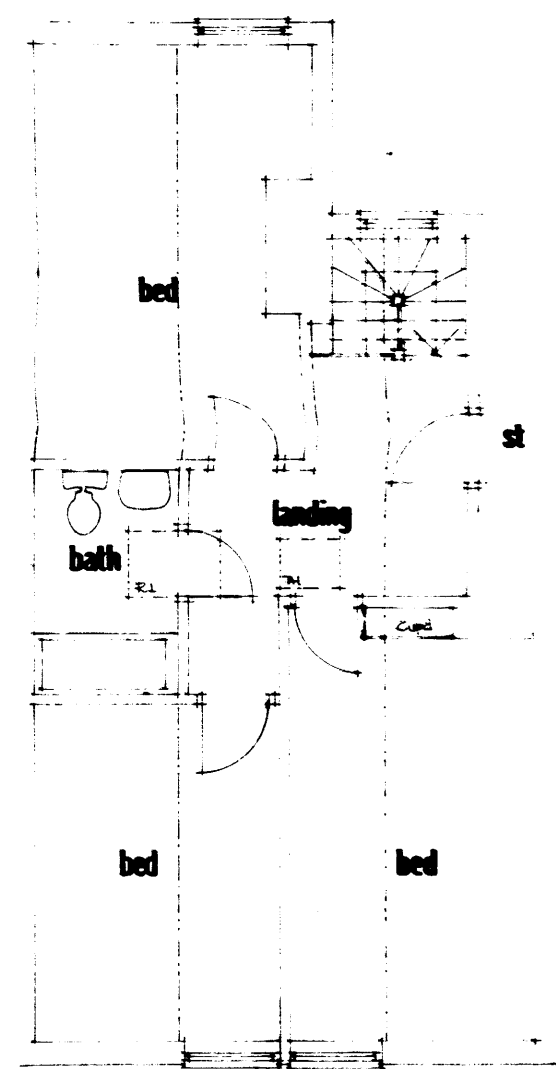

ROOF

SH00811/2 AW

SURVEY  
8 EGARS HILL  
ALBERSHOT  
for  
COSMOCOURT